

NO REFLECTORIZATION
IN SPILLAGE AREA

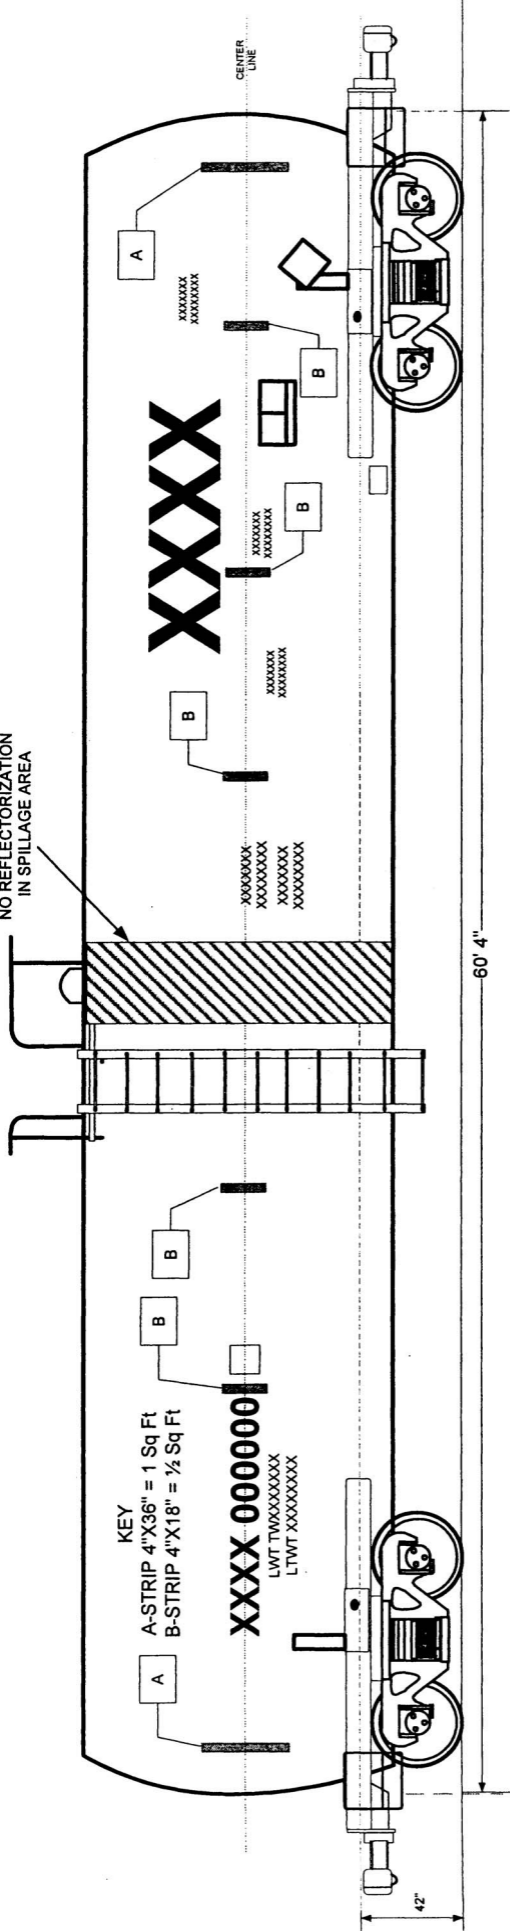


Figure 7
 Yellow vertical reflective sheeting (4.5 sq. ft.) pattern
 applied to a typical Tank Car between 60' and 70' (additional
 sheeting required per 49 CFR 224.105 if white
 sheeting is applied in lieu of yellow)